




--	--	--	--	--

MAJOR CONTOUR INTERVAL = 5 ft.
MINOR CONTOUR INTERVAL = 1 ft.

BASE TOPOGRAPHIC MAP PREPARED FROM 2/12/99 FIELD SURVEY
PERFORMED BY ERL

A	ISSUED FOR REGULATORY APPROVAL	6/28/90	CEN	CEN
Rev.	Revision Description	Date	By	Appr.

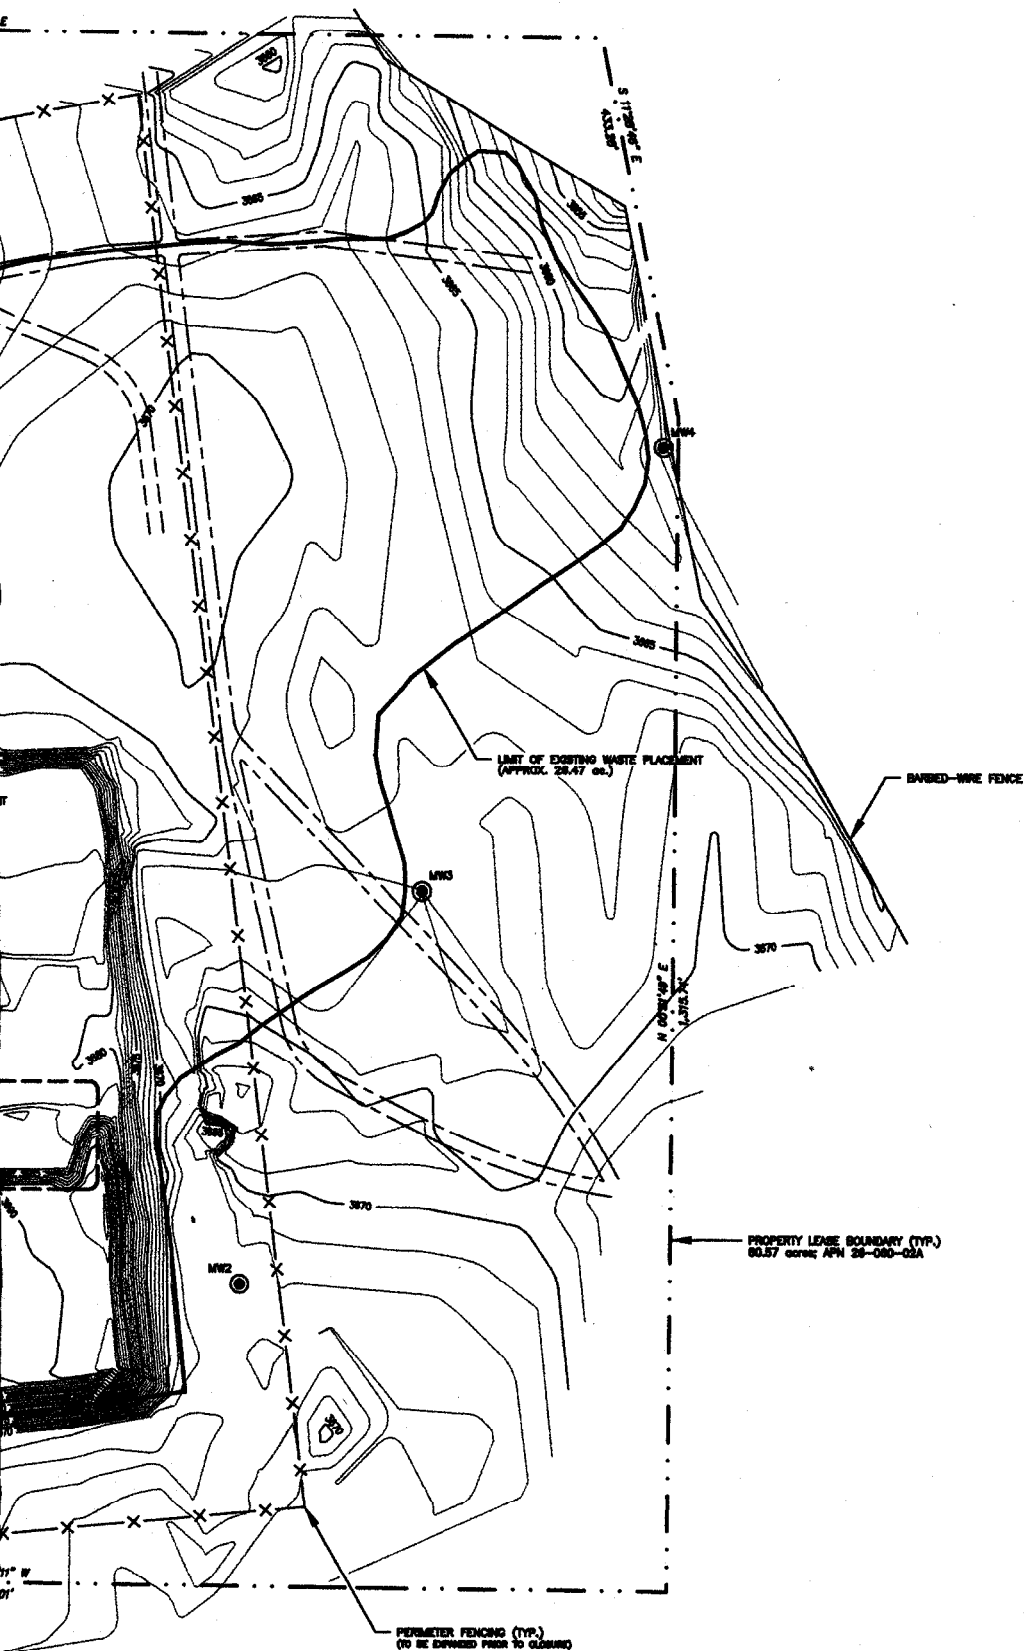

Issuance Date: 6/28/99
 Designed By: E. Nidirk
 Drawn By: E. Nidirk
 Reviewed By: E. Nidirk
 Approved By: E. Nidirk

ENVIRONMENTAL RESOURCES INTERNATIONAL

9500 BOEING WAY CARSON CITY, NEVADA 89706
 PH: (775) 883-3007 FX: (775) 883-9487

PRELIMINARY CLOSURE / POST-CLOSURE PLAN

LONE PINE LANDFILL

INYO COUNTY, CALIFORNIA

EXISTING TOPOGRAPHY & FACILITIES PLAN

DRAWING NO.

2

PROJECT NO.
 103-01.15